


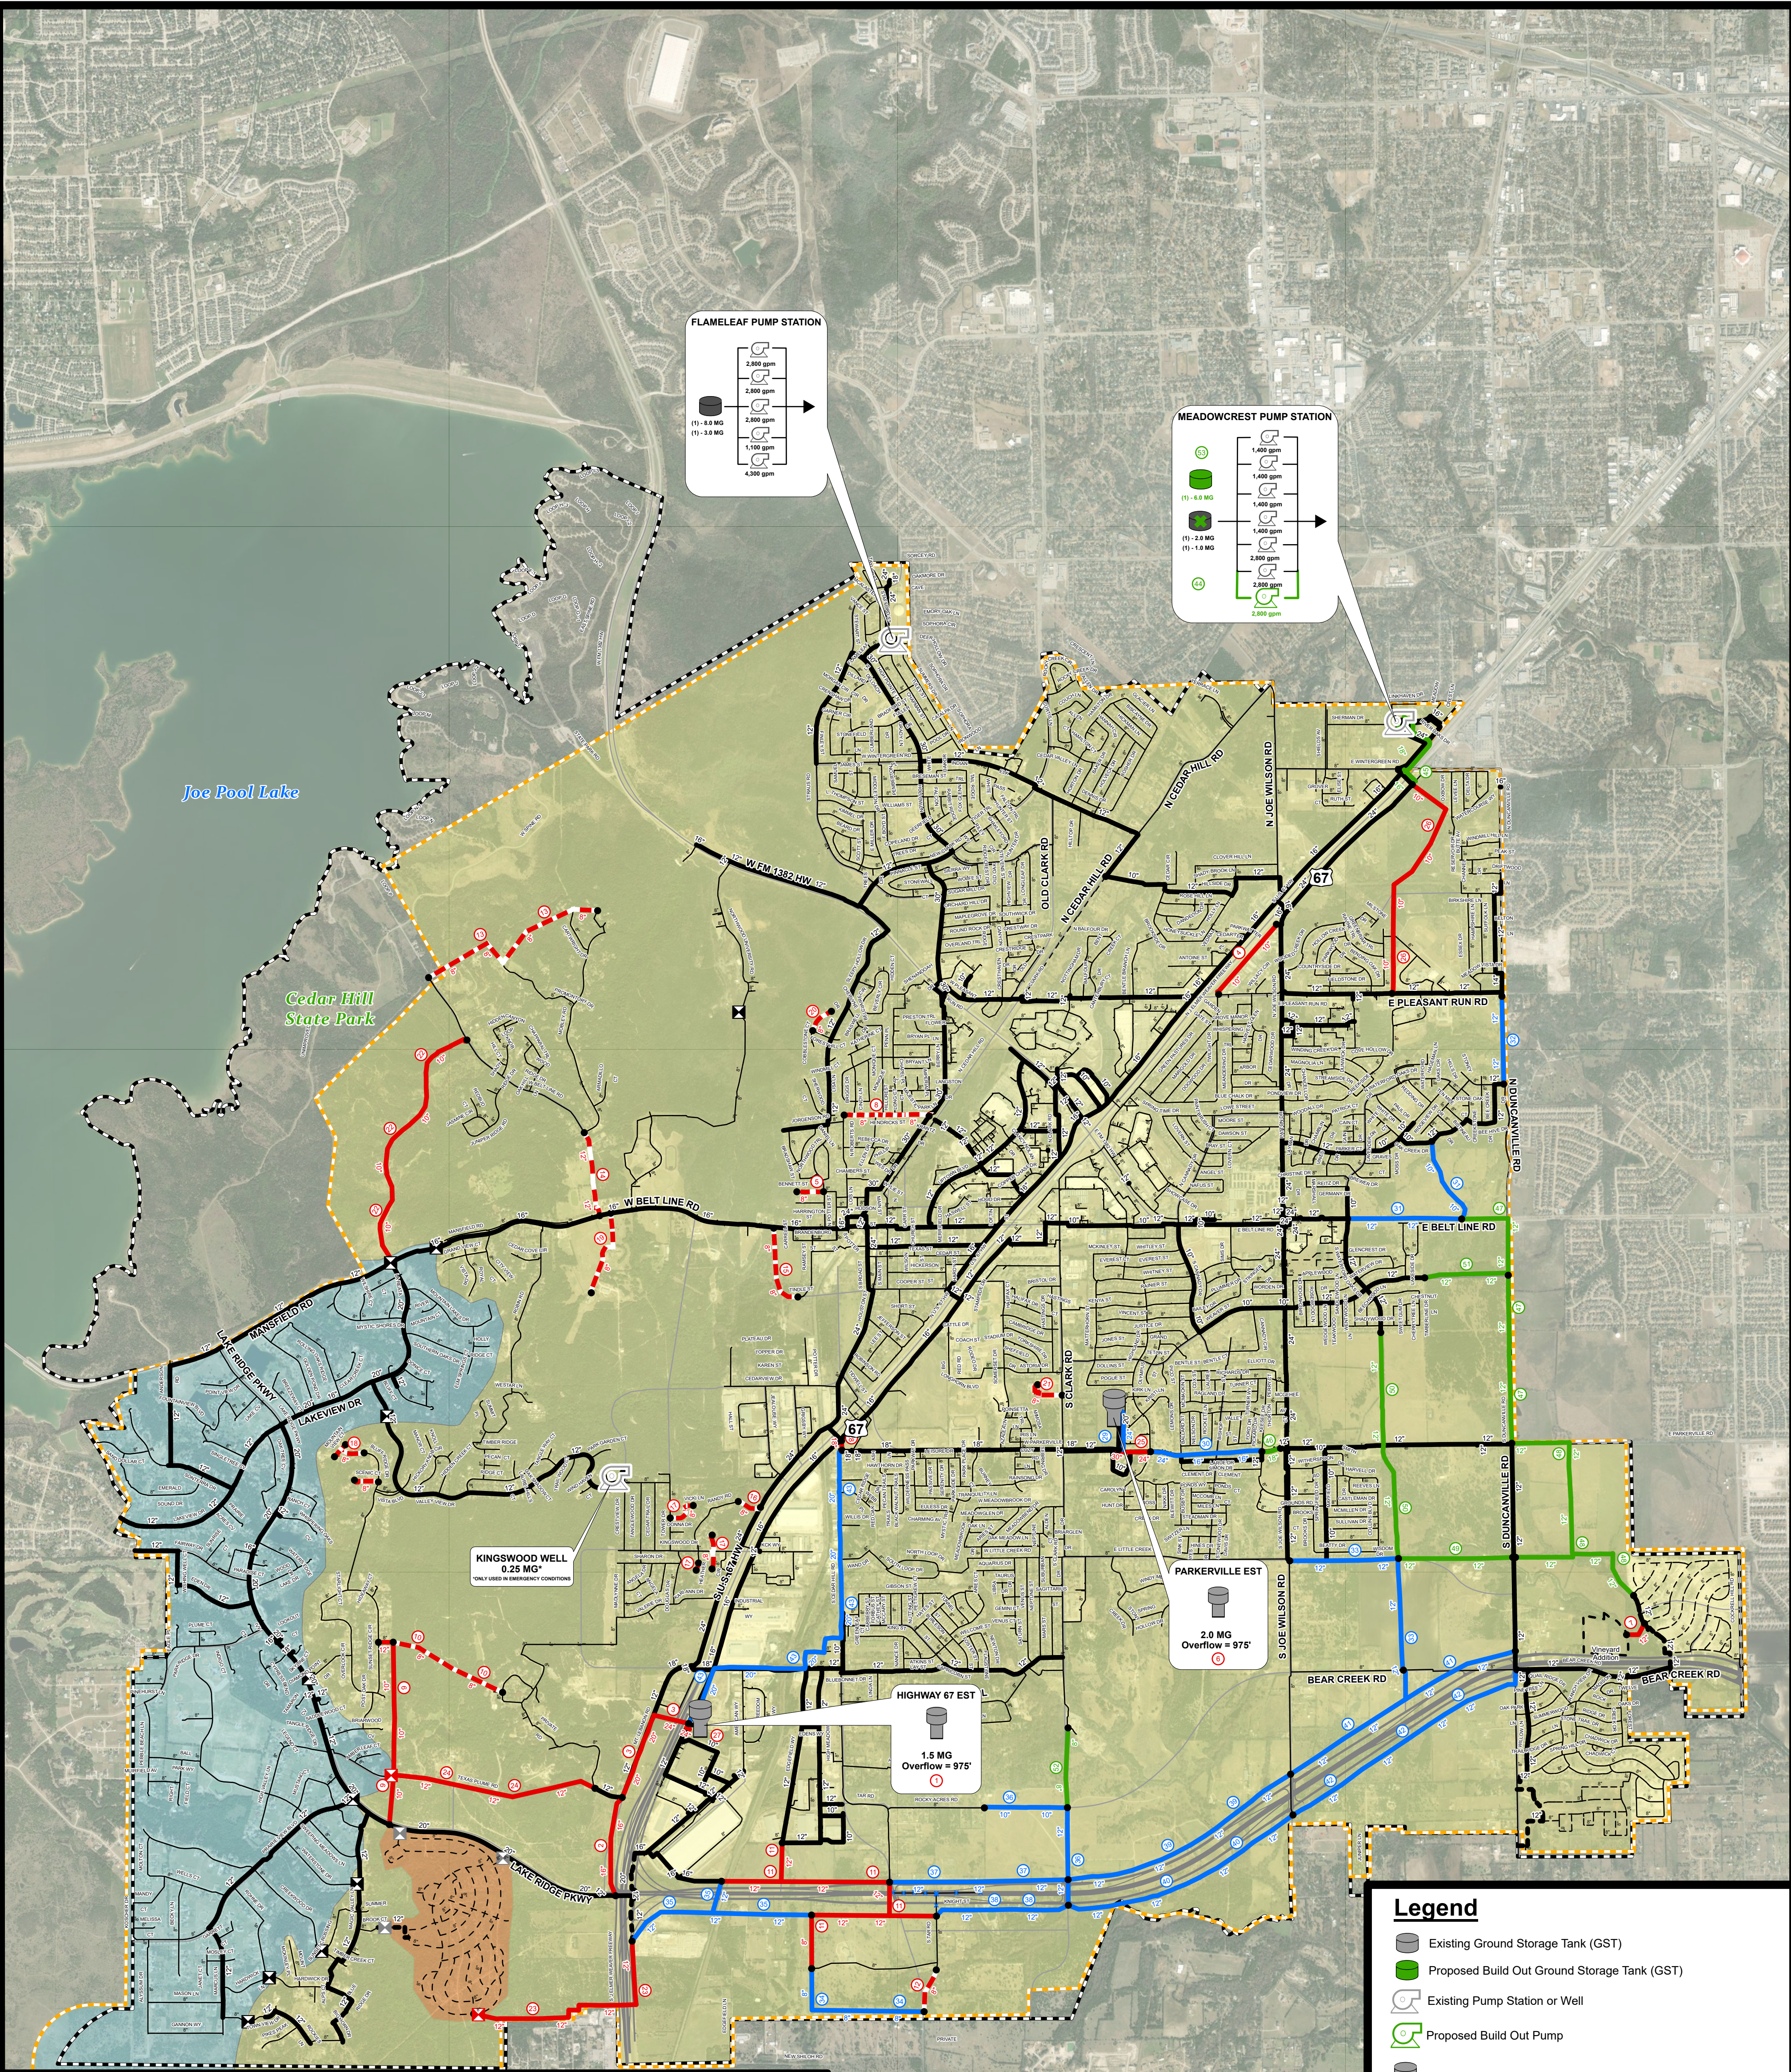

5-Year Projects	10-Year Projects
1 Highway 67 EST Repair & Painting	29 Parkwayville EST 24" Water Line Parallel
2 Mount Lebanon Rd 16" Water Line	30 E Parkwayville Rd 16/18/24" Water Line Replacement Phase 2
3 Mount Lebanon Rd 20" Water Line	31 E FM 1382 10/12" Water Line
4 Highway 67 10" Water Line (Pleasant Run to Joe Wilson)	32 N Duncanville Rd 12" Water Line
5 Bennett Street 8" Water Line Replacement	33 East Little Creek 12" Water Line Phase 1
6 Parkwayville EST Repair & Painting	34 Pecan Trails Golf Course 8" Water Line
7 Stonehill/Vineyard 12" Water Line Connection	35 Loop 9 12" Water Line Phase 1 - South
8 Hendricks Street 8" Water Line Replacement	36 Rocky Acres Rd 10/12" Water Line
9 Lorch Park 10" Water Line	37 Loop 9 12" Water Line Phase 2 - North
10 Lorch Park Water Distribution Line	38 Loop 9 12" Water Line Phase 2 - South
11 Loop 9 12" Water Line Phase 1 - North	39 Loop 9 12" Water Line Phase 3 - North
12 S Tar Rd 8" Water Line Replacement	40 Loop 9 12" Water Line Phase 3 - South
13 Mobley Rd to W Belt Line Rd 8" Water Line	41 Loop 9 12" Water Line Phase 4 - North
14 W Belt Line Rd 12" Water Line Replacement	42 Loop 9 12" Water Line Phase 4 - South
15 Tindle St 8" Water Line	43 Cedar Hill Rd 20" Water Line
16 Randy Rd 8" Water Line	
17 Kingswood 8" Water Line Replacements	
18 Bluff Ridge Dr 8" Water Line Replacement	
19 Community Center Park 8" Water Line Replacement	
20 Cobblestone Ct 8" Water Line Replacement	
21 Cedar Hill Church of Christ 8" Water Line Replacement	
22 Cedar Hill State Park 10" Water Line	
23 Southwest Cedar Hill 12" Water Line	
24 Texas Plume Rd 12" Water Line	
25 E Parkwayville Rd 16/18/24" Water Line Replacement Phase 1	
26 Northeast Cedar Hill 10" Water Line	
27 Highway 67 EST 24" Water Line Parallel	
28 S Cedar Hill Rd 18" Water Line	

Build Out Projects
44 Meadowcrest Pump Station Improvements
45 Meadowcrest 16/18/24" Water Line
46 E Parkwayville Rd 16/18/24" Water Line Replacement Phase 3
47 S Duncanville Rd 12" Water Line
48 W Parkwayville Rd 12" Water Line
49 East Little Creek 12" Water Line Phase 2
50 S Waterford Oaks Dr 12" Water Line
51 East Windsor Park 12" Water Line
52 S Clark Rd 8" Water Line
53 6.0 MG Meadowcrest Ground Storage Tank

Legend

Existing Ground Storage Tank (GST)

Proposed Build Out Ground Storage Tank (GST)

Existing Pump Station or Well

Proposed Build Out Pump

Existing Elevated Storage Tank (EST)

Existing PRV

Under Design PRV

Proposed 5-YR PRV

Existing Water Line ≤ 8"

Existing Water Line ≥ 10"

Under Design or Construction Water Line ≤ 8"

Under Design or Construction Water Line ≥ 10"

Cedar Hill City Limits

Cedar Hill Water Certificate of Convenience and Necessity (CCN)

Future Loop 9

MTP

Proposed 5-YR Abandonment

Proposed 5-YR Water Line for Existing Deficiency*

Proposed 5-YR Water Line

Proposed 10-YR Abandonment

Proposed 10-YR Water Line

Proposed Build Out Abandonment

Proposed Build Out Water Line

Pressure Planes

Low

High

Balcones Development

*Proposed upslope of an existing 8" or smaller line that is required to provide sufficient fire flow or was previously identified by City staff.